



乾燥機上視圖 Top view

廠房高11M  
 註:氣候異常或寒帶會下雪地區,  
 廠房斜度及高度客戶需自行考量。

Roof height:11M  
 Remark:  
 roof slope and height should be considered by buyer,  
 especially in climatic anomalies or frigid zone.

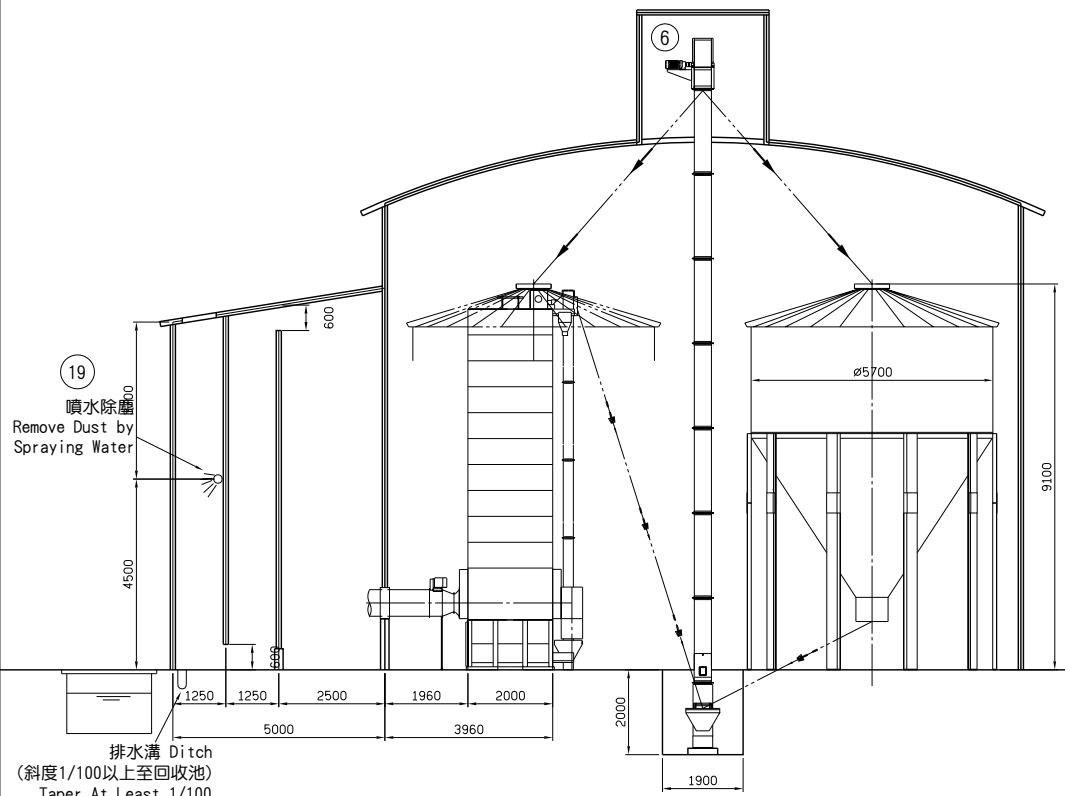

乾燥機側視圖 Side view

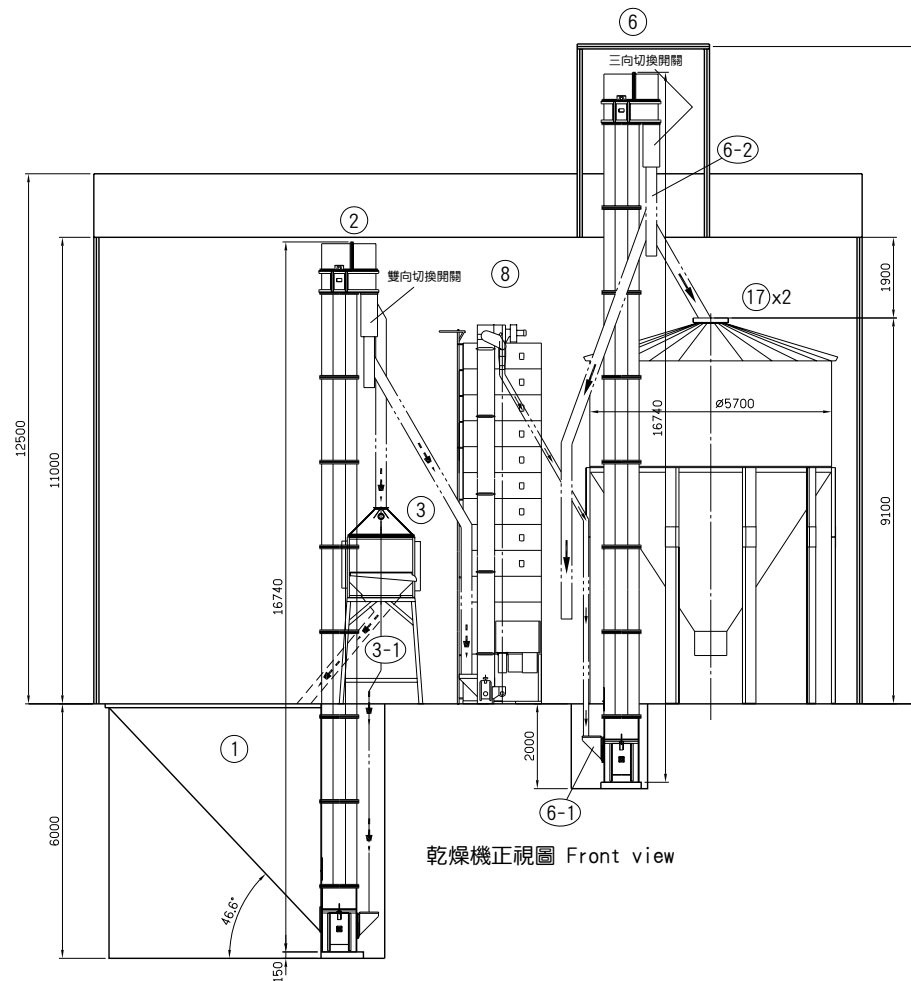

乾燥機正視圖 Front view

項次 NO. on	品名 DESCRIPTION	規格 SPECIFICATION	數量 Q'TY
1	濕穀入料坑+入料斗(手動閉門開關) Wet grain loading pit & Wet grain chute & hopper	入料口(chute): 8.0Mx5.0M 入料斗(hopper): 8.0Mx5.0Mx6.0M	1.0
2	入粗選機提昇機(含雙向切換開關) SE-50 Bucket elevator to Precleaner	(18.740M) 50T/Hr (3.75 KW)	1.0
3	粗選機 Precleaner SPC-150	15T/Hr (3.0 KW) (4.0HP)	1.0
3-1	粗選機排塵管 Dust exhausted pipe for pre cleaner		1.0
3-2	粗選機排塵管+出料管 Dust exhausted pipe & discharging pipe	排塵管x1+出料管x1	各1
6	入乾穀倉提昇機(含三向切換開關) SE-50 Bucket elevator to grain silo	(16.740M) 50T/Hr (3.75 KW)	1.0
6-1	50T提昇機大漏斗 Hopper for 50T bucket elevator		1.0
6-2	出料管 discharging pipe		1.0
8	乾燥機 Super-120H 燃油型 Grain dryer Super-120H	12000KG 6.35KW	1.0
8-1	排風風切組立(請依需求擇一)	<input checked="" type="checkbox"/> 手動式 <input type="checkbox"/> 氣動式 <input type="checkbox"/> 百葉式 A03529300A A006017A	1.0
8-2	滿量檢知器(旋轉式)	1	1.0
8-3	滿量旋轉指示燈	1	1.0
8-4	乾燥機出料槽管(漆:藏金黃)		1.0
10	乾穀倉+下部出料開關+料管 Dried grain silo	150T	2.0
19-1	空壓機 Air compressor	3.75KW	1.0
19-2	除塵工程+回收沉澱池 Dust Collecting Room system		1.0
19-3	維修平台、欄杆、爬梯和樓梯、排氣風機隔間 Maintain platform, balustrade and ladder		1.0
19-4	電氣線路架設及主控制箱施作 Electrical Installation & Main control box	總工程約 27.0KW Total power consumption :27.0Kw	1.0
19-5	土建廠房高度(寒帶下雪地區廠房斜度客戶要自行考量)	11M (roof slope and height should be considered by buyer, especially in climatic anomalies or frigid zone.)	1.0

修正 REVISION	日期 DATE	說明 DESCRIPTION	核准 APPROVAL	繪圖 DRAWN BY Gary	設計 DESIGNED BY Gary	比例 SCALE 1:180	說明 DESCRIPTION	圖號 DRAWING NO. CA11851A	張數 SHEET NO.	業務號 JOB NO.
		E:\DS17\TM\專案工程\CA11851A哥倫比亞 USM Colombia Super-120x1\CA11851A.dwg		核對 CHECKED BY	核准 APPROVAL BY	日期 DATE 2009/09/30	哥倫比亞 USM Colombia Super120 設備索引視圖			